


# 60" HIGH SINGLE TIER ALL-WELDED LOCKER

TYPICAL FOR 9", 12" & 15" WIDE  
 TYPICAL FOR 12", 15", 18", 21" & 24" DEEP

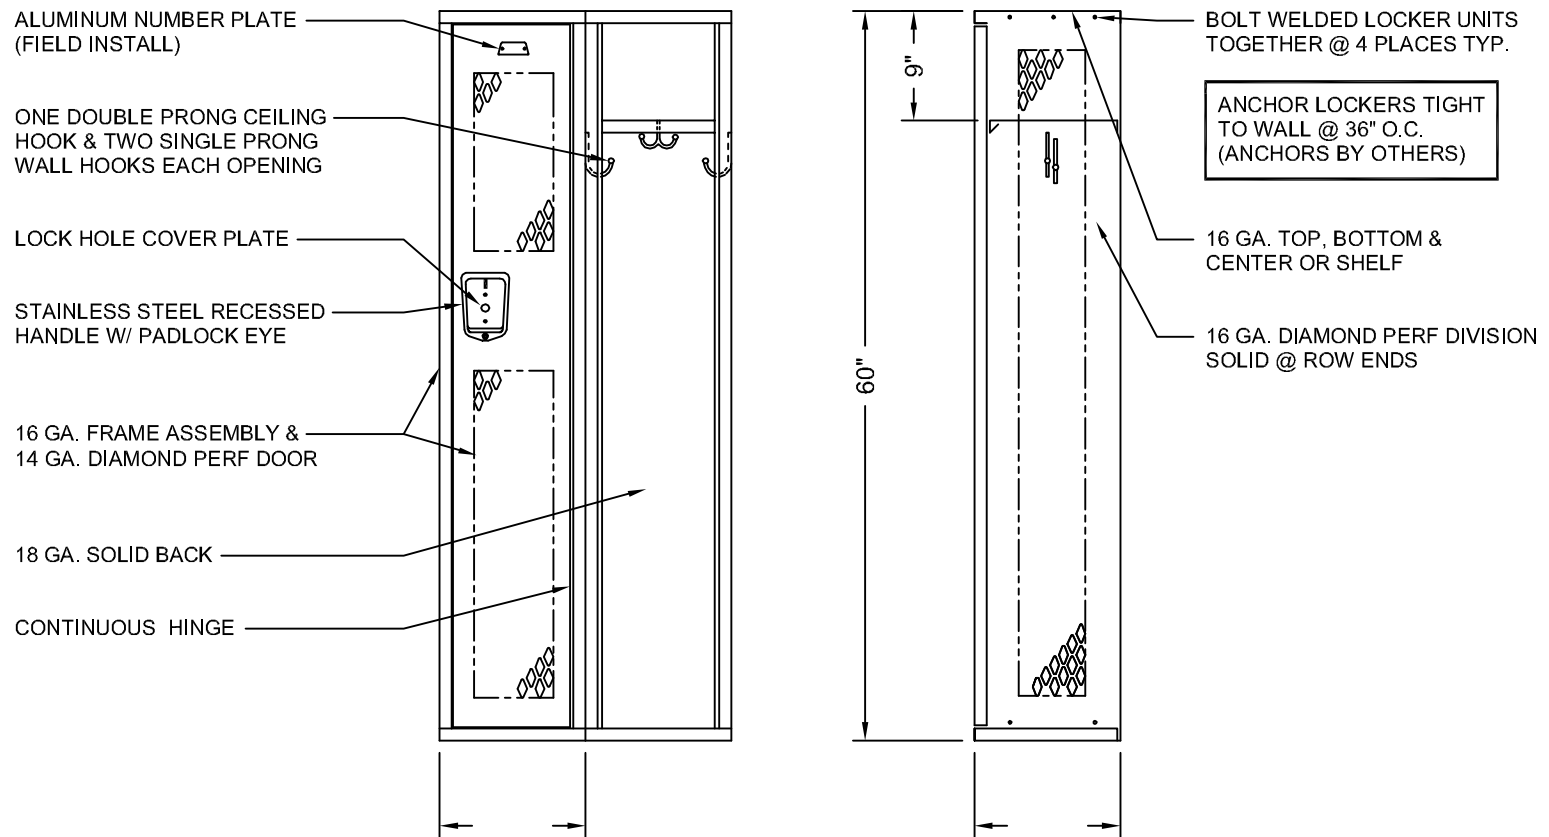

ALLOW 1/16" CREEPAGE PER FRAME